



This drawing with all its contents is the sole intellectual property of the Hospital Services Company. It is the property of the Hospital Services Company and its use in any form without the written permission of HSCC is prohibited.

NOTES

1. ALL DIMENSIONS ARE IN mm & LWS IN m.
2. READ IN CONJUNCTION WITH RELEVANT ARCH. DWG.
3. FINISHED FLOOR LVL TO BE CONFIRMED AS/ARCH. DRWG. THE SLAB TOP LEVEL TO BE WORKED OUT SUITABLY CONSIDERING FLOOR FINISH THICKNESS.
4. CLEAR COVER OF R/F TO BE AS BELOW:-
FOUNDATION = 50mm
COLUMN = 40mm
BEAM = 30mm
SLAB = 25mm
5. CONC. MIX. TO BE M-25 FOR ALL RCC WORK AS PER IS:456-2000
6. ALL R/F BARS TO BE Fe500 Mpa. HYSD OR TMT STEEL AS PER IS:1786.
7. ALL LAP LENGTHS = 50xSMALLER BAR Ø. SITE REQUIREMENT
8. DEVELOPMENT LENGTH = 50xBAR Ø.

REV	DATE	DESCRIPTION
0	14.03.13	FOR TENDER

PROJECT

PROPOSED
100 BEDDED HOSPITAL
AT SHAHAHANPUR

TITLE

FOURTH FLOOR BEAM FRAMING PLAN &
FIFTH FLOOR BEAM FRAMING PLAN

HSCC/ SFP / D&E / ST-T-104


Drawing No.	REV. 02
HSCC/ JOB No.	MARCH-2013
SCALE	DATE

APPROVED	REVIEWED	PREPARED
----------	----------	----------


HSCC INDIA LTD.

A GOVERNMENT OF INDIA ENTERPRISE


HSCC
NEW DELHI
INDIA

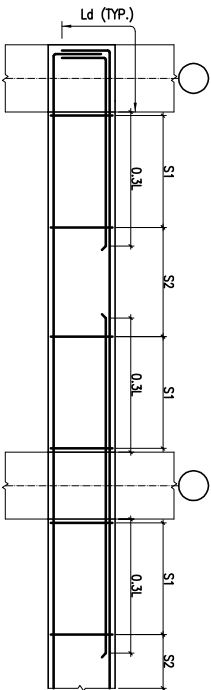

TYP. BEAM R/F DETAILS

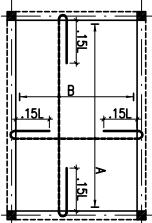

TYP. SUNKEN SLAB R/F DETAIL

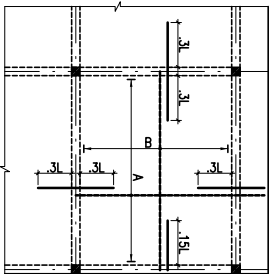


TYP. SLAB R/F DETAIL

BEAM SCHEDULE:-


BEAM MKD.	SIZE
4B1	300x500
4B2	300x575
4B3	300x450

BEAM SCHEDULE:-

BEAM MKD.	SIZE
5B1	300x500
5B2	300x575
5B3	300x450

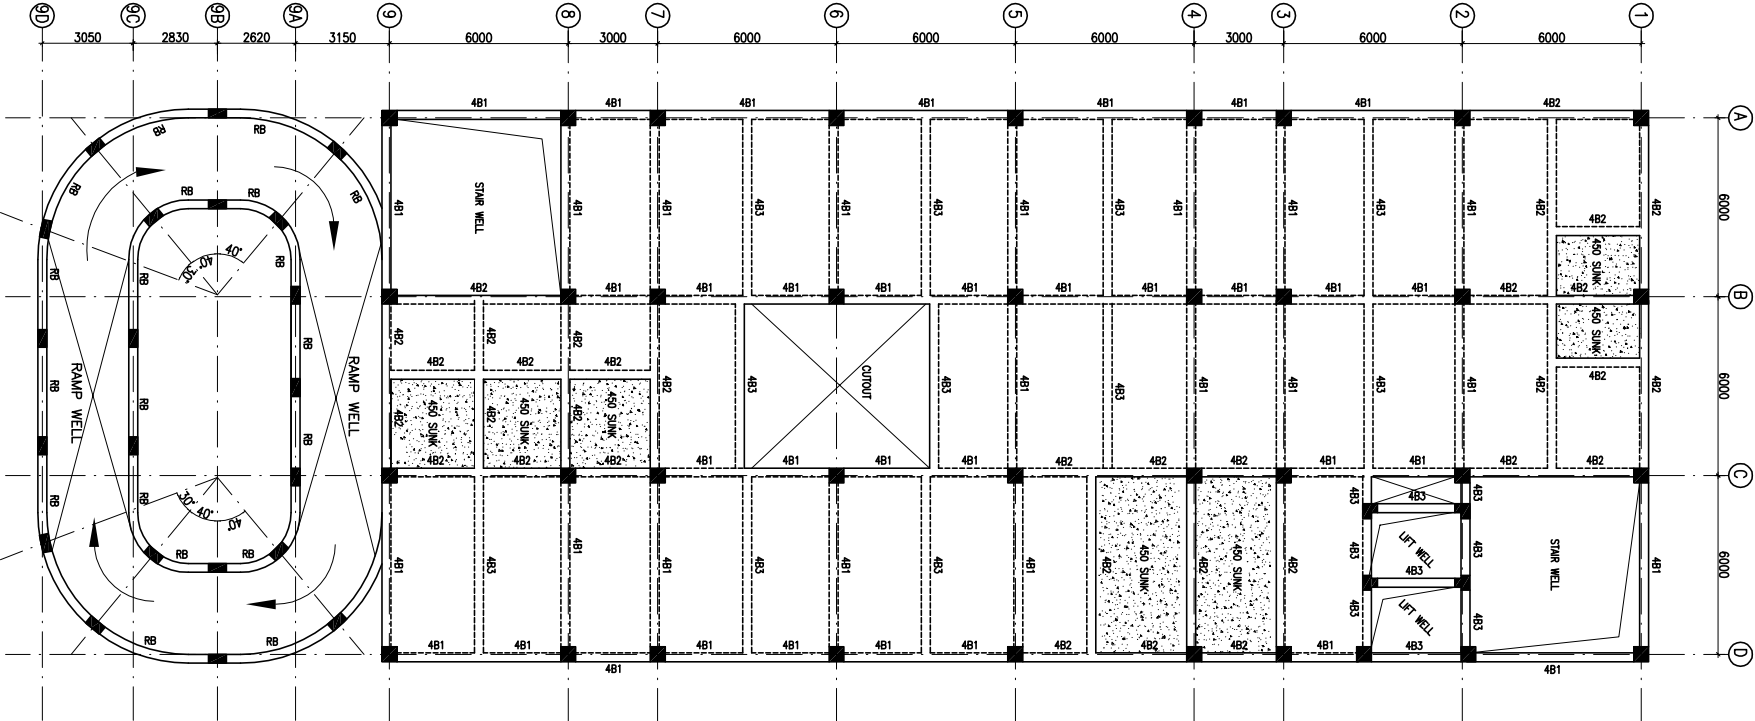

FOURTH FLOOR BEAM FRAMING PLAN
(SLAB THICKNESS 125mm U.N.O.)

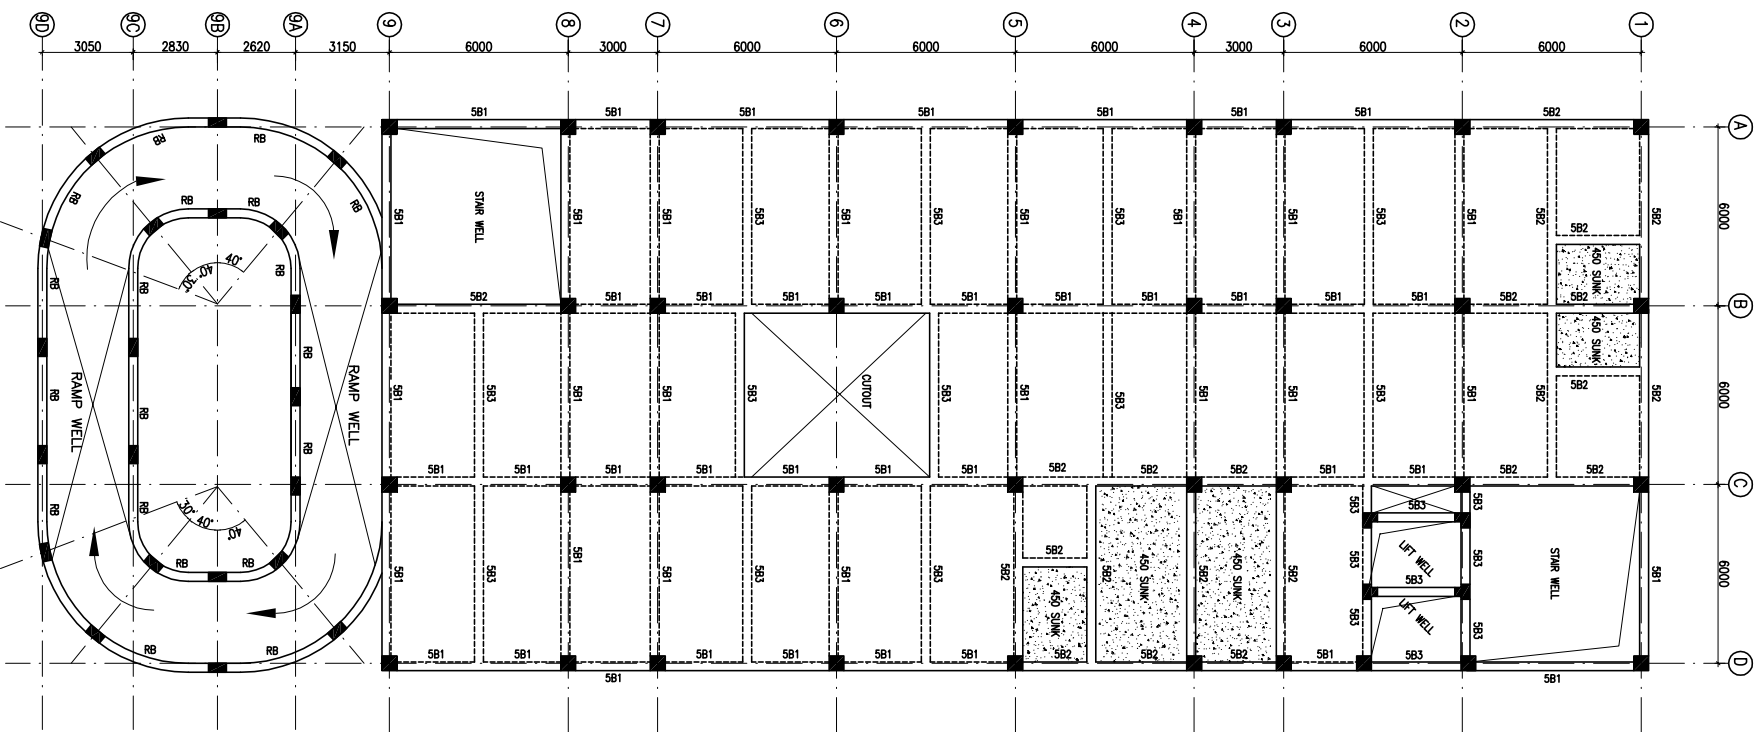

FIFTH FLOOR BEAM FRAMING PLAN
(SLAB THICKNESS 125mm U.N.O.)