



This drawing with all its contents is the sole intellectual property of the Hospital Services Company Limited, HSCC India Ltd. Copying or its use in any form whatsoever without the written permission of HSCC is prohibited.

NOTES

1. ALL DIMENSIONS ARE IN mm & LWS IN m.
2. READ IN CONDUCTION WITH RELEVANT ARCH. DRG.
3. FINISHED FLOOR LVL TO BE CONFIRMED AS/ARCH. DRGS. THE SLAB TOP LEVEL TO BE WORKED OUT SUITABLY CONSIDERING FLOOR FINISH THICKNESS.
4. CLEAR COVER OF R/F TO BE AS BELOW--
FOUNDATION = 50mm
COLUMN = 40mm
BEAM = 30mm
SLAB = 25mm
5. CONC. MK. TO BE M-25 FOR ALL RCC WORK AS PER IS:456-2000
6. ALL R/F BARS TO BE Fe500 Mpa. HYSD OR TMT STEEL AS PER IS:1786.
7. ALL LAP LENGTHS = 50xSMALLER BAR Ø. SITE REQUIREMENT
8. DEVELOPMENT LENGTH = 50xBAR Ø.

REVISION	
REV	DESCRIPTION
0	FOR TENDER
14.03.13	

PROJECT

PROPOSED
100 BEDDED HOSPITAL
AT SHAHAHANPUR

TITLE

PUNTH BEAM FRAMING PLAN &
FIRST FLOOR BEAM FRAMING PLAN

HSCC/ SFP / D&E /ST-T-102


Drawing No.	REV. 02
HSCC/ JOB No.	MARCH-2013
SCALE	DATE

APPROVED	REVIEWED	PREPARED
----------	----------	----------


HSCC INDIA LTD.

QA GOVERNMENT OF INDIA ENTERPRISES


HSCC
NEW DELHI
INDIA

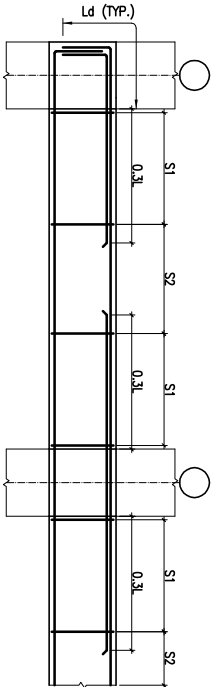

TYP. BEAM R/F DETAILS

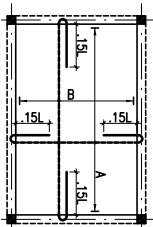

TYP. SUNKEN SLAB R/F DETAIL

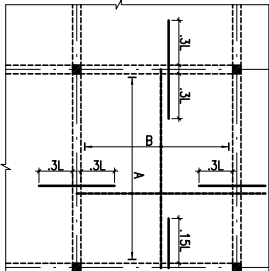


TYP. SLAB R/F DETAIL

BEAM SCHEDULE:-


BEAM MKD.	SIZE
PB1	300x450

BEAM SCHEDULE:-

BEAM MKD.	SIZE
1B1	300x500
1B2	300x575
1B3	300x450

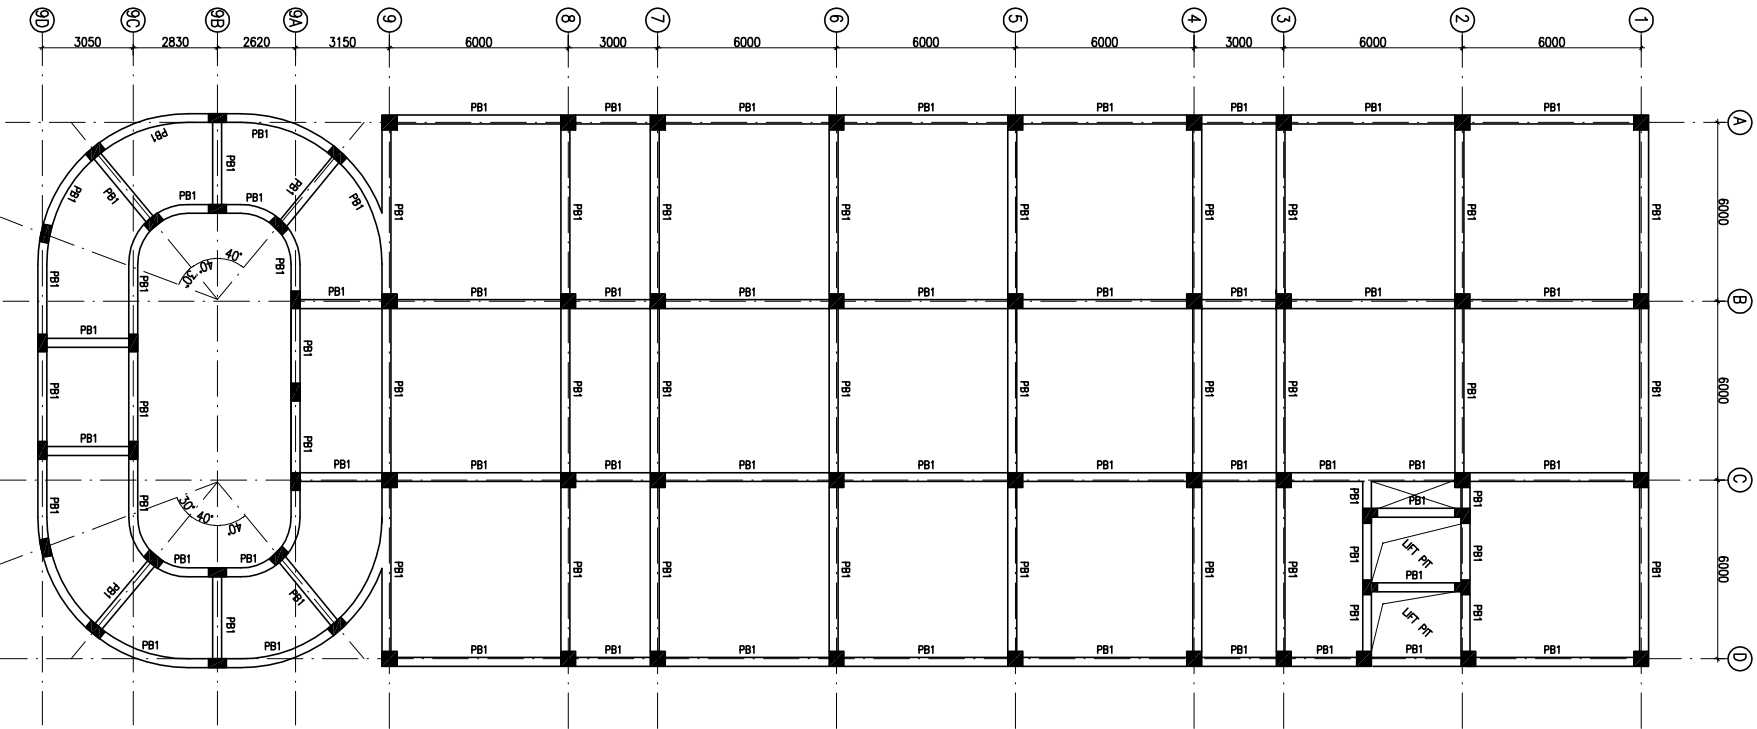

PUNTH BEAM FRAMING PLAN

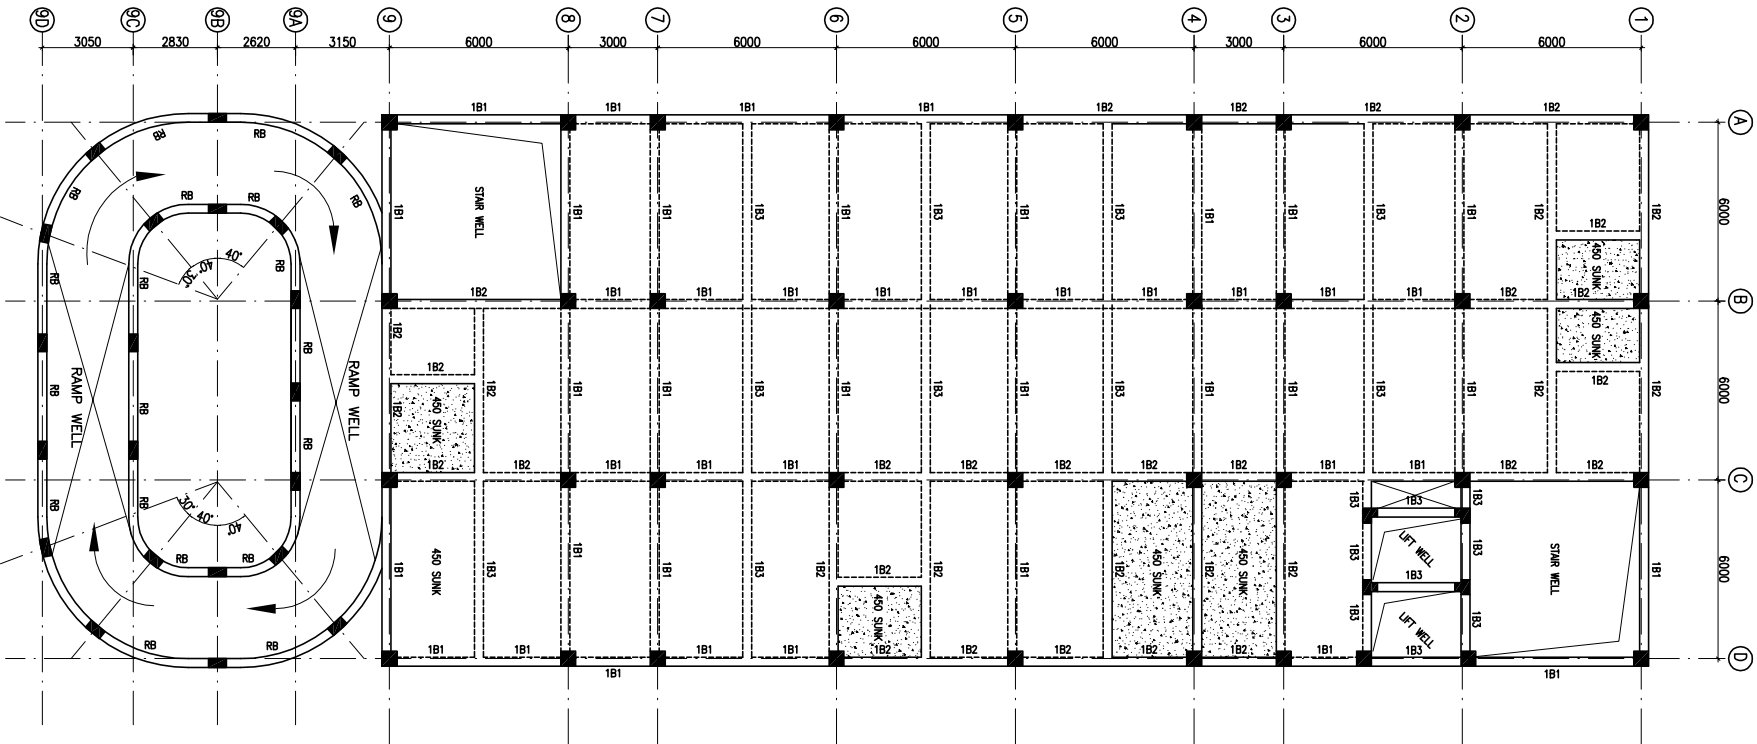

FIRST FLOOR BEAM FRAMING PLAN
(SLAB THICKNESS 125mm UNO)