



This drawing with all its contents is the sole intellectual property of the Hospital Services Company. It is confidential and its use is restricted to the project for which it is prepared. Any copying or its use in any form without the written permission of HSCC is prohibited.

NOTES

1. ALL DIMENSIONS ARE IN mm & LWS IN m.
2. READ IN CONJUNCTION WITH RELEVANT ARCH. DRG.
3. FINISHED FLOOR LVL TO BE CONFIRMED AS/ARCH. DRGS. THE SLAB TOP LEVEL TO BE WORKED OUT SUITABLY CONSIDERING FLOOR FINISH THICKNESS.
4. CLEAR COVER OF R/F/ TO BE AS BELOW--
FOUNDATION = 50mm
COLUMN = 40mm
BEAM = 30mm
SLAB = 25mm
5. CONC. MIX. TO BE M-25 FOR ALL RCC WORK AS PER IS:456-2000
6. ALL R/F BARS TO BE Fe500 Mpa. HYSD OR TMT STEEL AS PER IS:1786.
7. ALL LAP LENGTHS = 50xSMALLER BAR Ø. SITE REQUIREMENT
8. DEVELOPMENT LENGTH = 50xBAR Ø.

REVISION	
REV/ DATE	DESCRIPTION
0 / 14.03.13	FOR TENDER

PROJECT
PROPOSED
100 BEDDED HOSPITAL
AT JAUNPUR

TITLE

SECOND FLOOR BEAM FRAMING PLAN &
THIRD FLOOR BEAM FRAMING PLAN


HSCC/ JAUN / D&E / ST-T-103

Drawing No.	REV. 02
HSCC/ JOB No.	MARCH-2013
SCALE	DATE


APPROVED	REVIEWED	PREPARED
----------	----------	----------

HSCC INDIA LTD.
A GOVERNMENT OF INDIA ENTERPRISE


HSCC
NEW DELHI INDIA

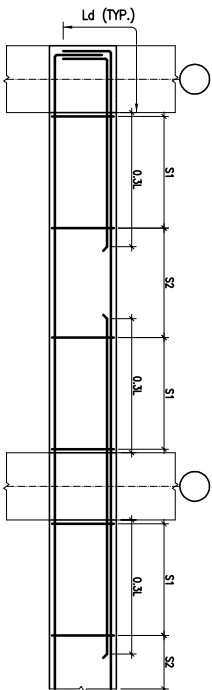

TYP. BEAM R/F DETAILS

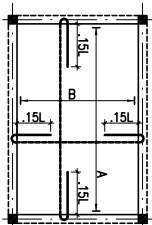

TYP. SUNKEN SLAB R/F DETAIL

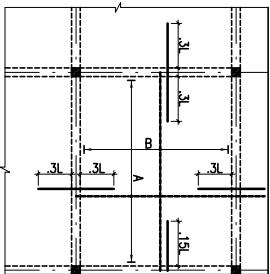


TYP. SLAB R/F DETAIL

BEAM SCHEDULE:-


BEAM MKD.	SIZE
2B1	300x500
2B2	300x575
2B3	300x450

BEAM SCHEDULE:-

BEAM MKD.	SIZE
3B1	300x500
3B2	300x575
3B3	300x450

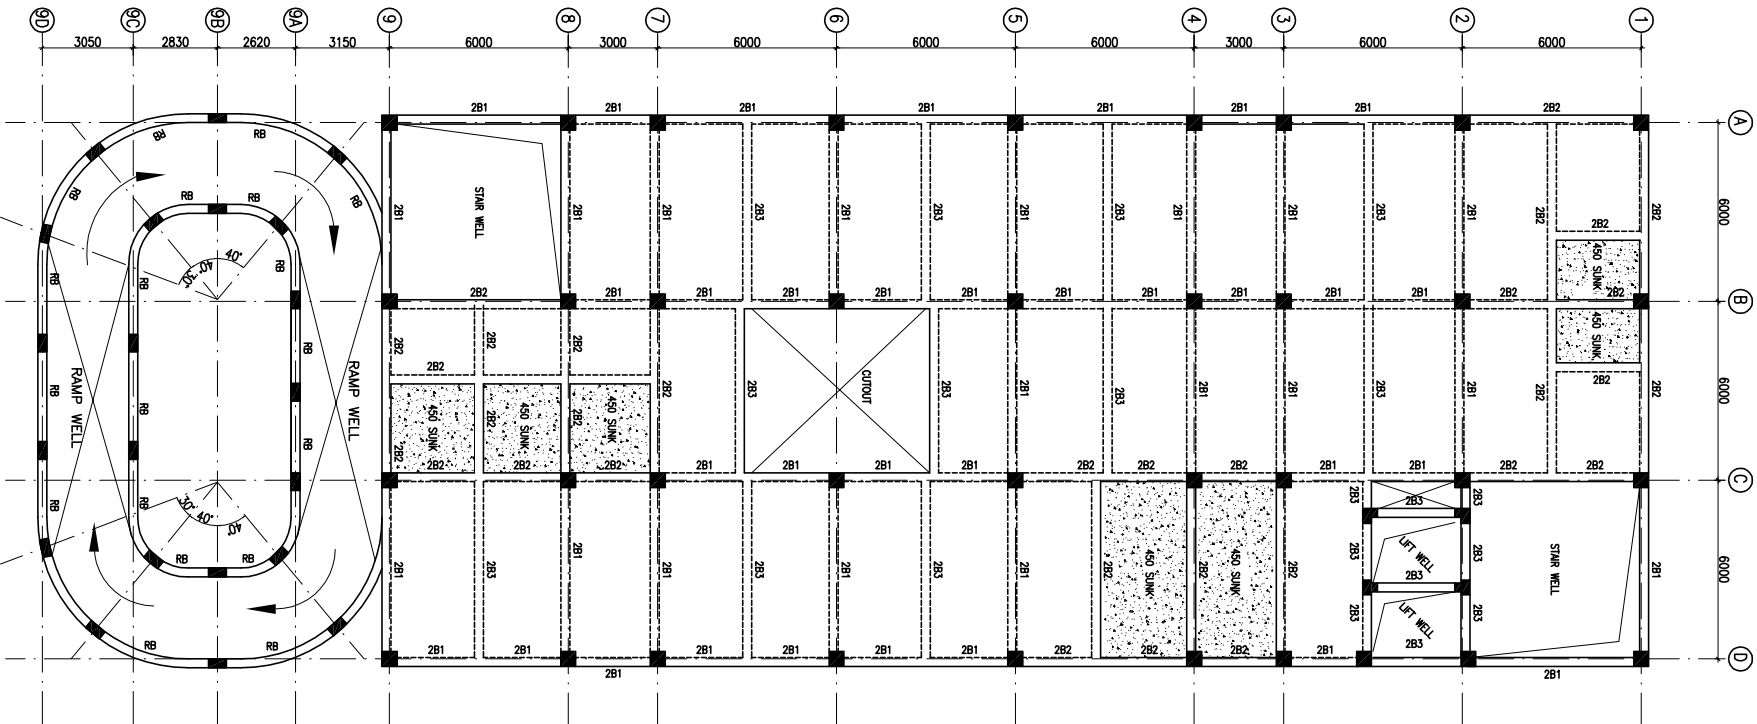

SECOND FLOOR BEAM FRAMING PLAN
(SLAB THICKNESS 125mm U.N.O.)

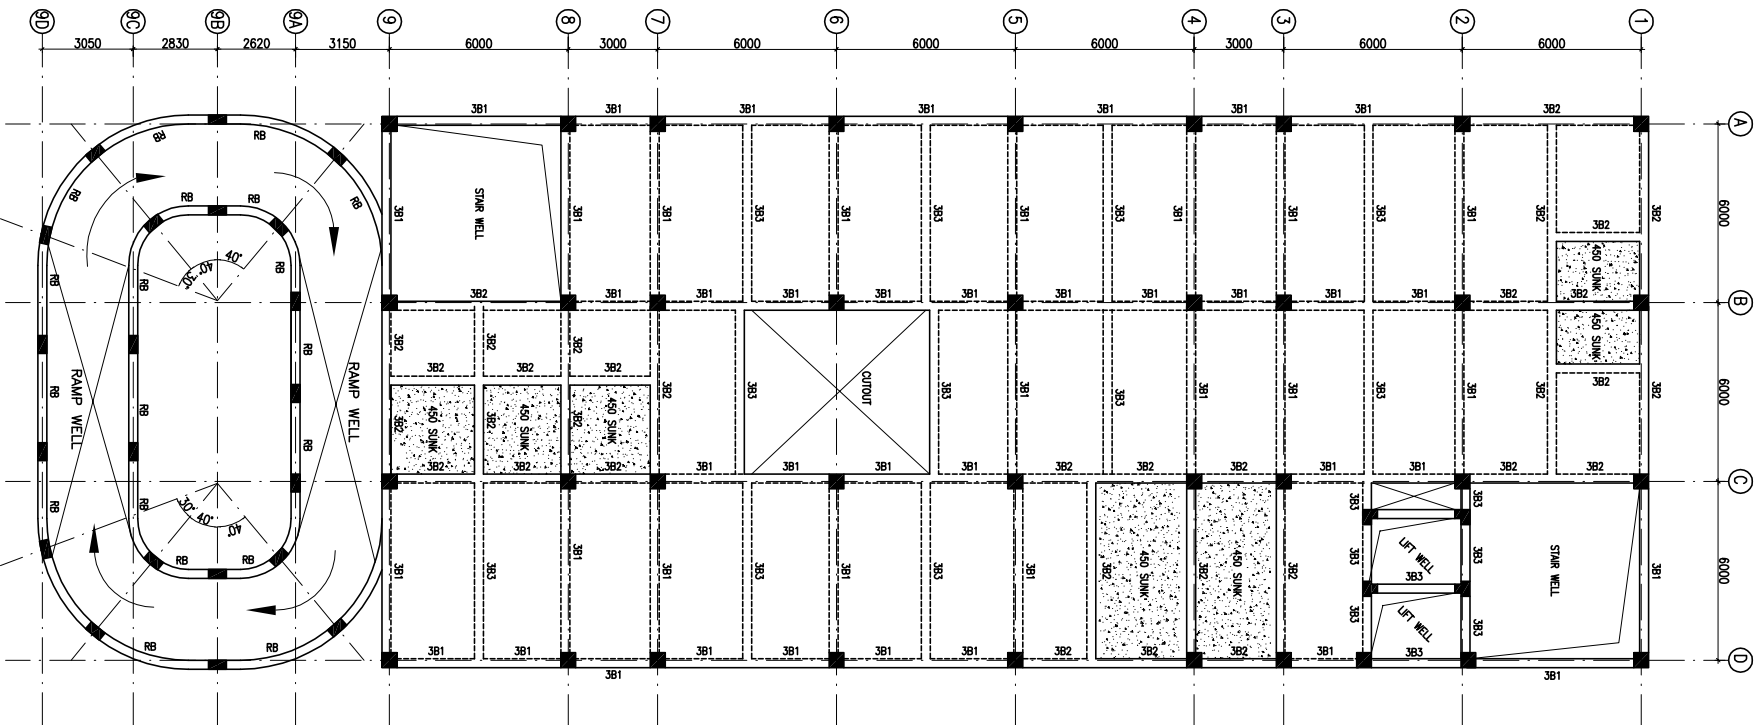

THIRD FLOOR BEAM FRAMING PLAN
(SLAB THICKNESS 125mm U.N.O.)