



This drawing with all its contents is the sole intellectual property of the Hospital Services Company. It is not to be reproduced, stored in a retrieval system, or transmitted in any form or by any means, electronic, mechanical, photocopying, recording, or by any information storage and retrieval system, without the written permission of HSCC. It is prohibited.

NOTES

1. ALL DIMENSIONS ARE IN mm & LWS IN m.
2. READ IN CONJUNCTION WITH RELEVANT ARCH. DRG.
3. FINISHED FLOOR LVL TO BE CONFIRMED AS/ARCH. DRGS. THE SLAB TOP LEVEL TO BE WORKED OUT SUITABLY CONSIDERING FLOOR FINISH THICKNESS.
4. CLEAR COVER OF R/F TO BE AS BELOW--
FOUNDATION = 50mm
COLUMN = 40mm
BEAM = 30mm
SLAB = 25mm
5. CONC. MIX. TO BE M-25 FOR ALL RCC WORK AS PER IS:456-2000
6. ALL R/F BARS TO BE Fe500 Mpa. HYSD OR TMT STEEL AS PER IS:1786.
7. ALL LAPS TO PLANNED SUITABLY AS PER SITE REQUIREMENT
8. DEVELOPMENT LENGTH = 50dBAR ϕ .

REV#	DATE	DESCRIPTION
0	14.03.13	FOR TENDER

REVISION

PROJECT

PROPOSED
100 BEDDED HOSPITAL
AT JAUNPUR

TITLE

TERRACE LVL. BEAM FRAMING PLAN

HSCC/ JAUN / D&E /ST-T-105

Drawing No. REV. 02




HSCC/	1:1/25	MARCH-2013
JOB No.	SCALE	DATE

APPROVED	REVIEWED	PREPARED
----------	----------	----------

HSCC INDIA LTD.

A GOVERNMENT OF INDIA ENTERPRISE

HSCC
NEW DELHI INDIA

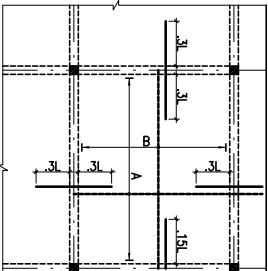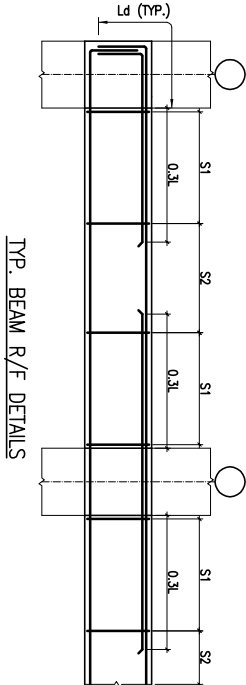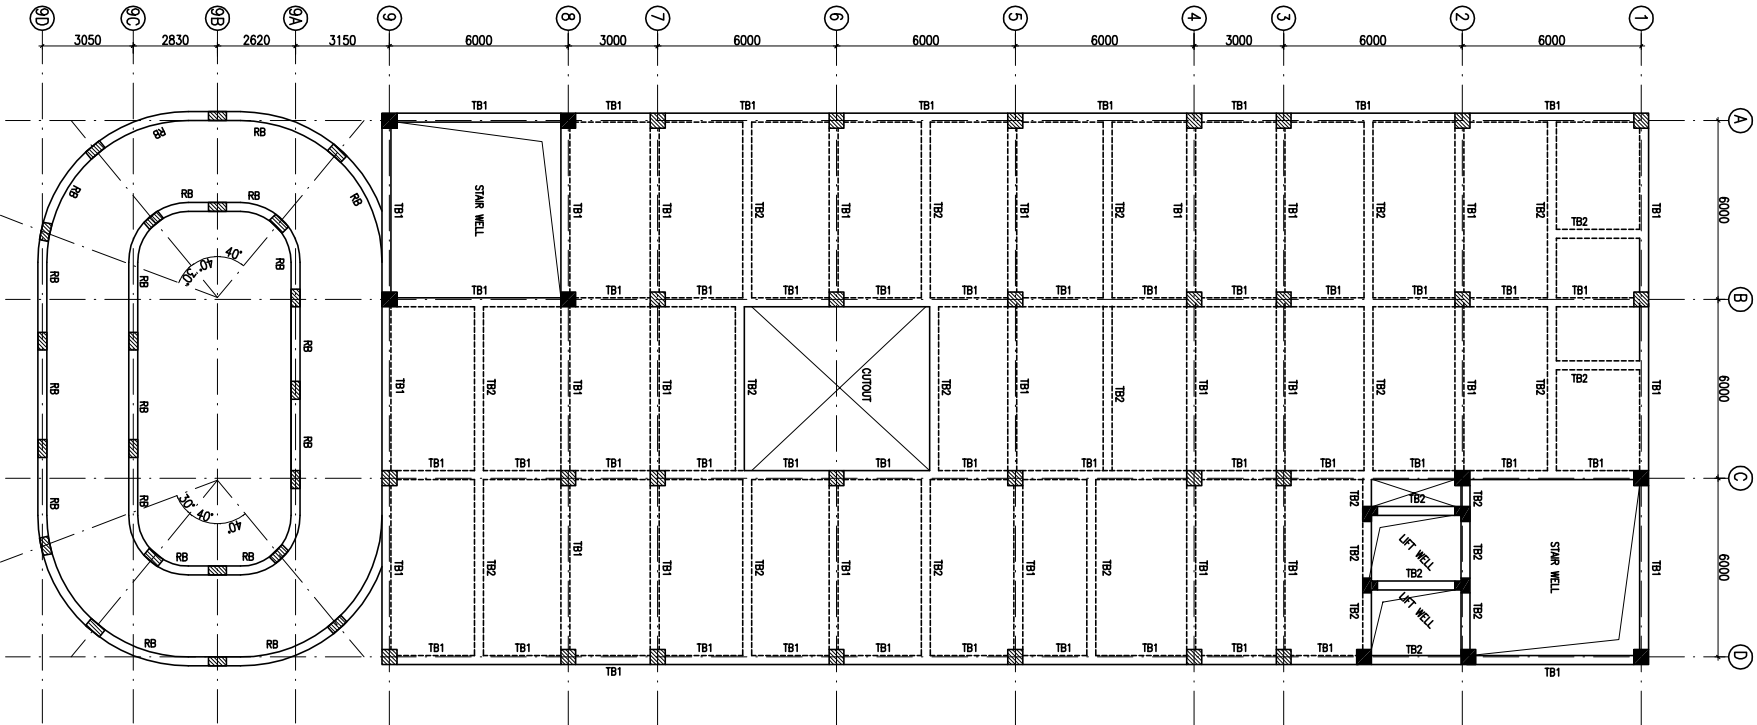

TYP. SLAB R/F DETAIL

BEAM SCHEDULE:-

BEAM MKD.	SIZE
TB1	300x500
TB2	300x450

TERRACE FLOOR BEAM FRAMING PLAN

(SLAB THICKNESS 125mm U.N.O.)