



SECOND FLOOR BEAM FRAMING PLAN
(150mm THK. SLAB U.N.O.)

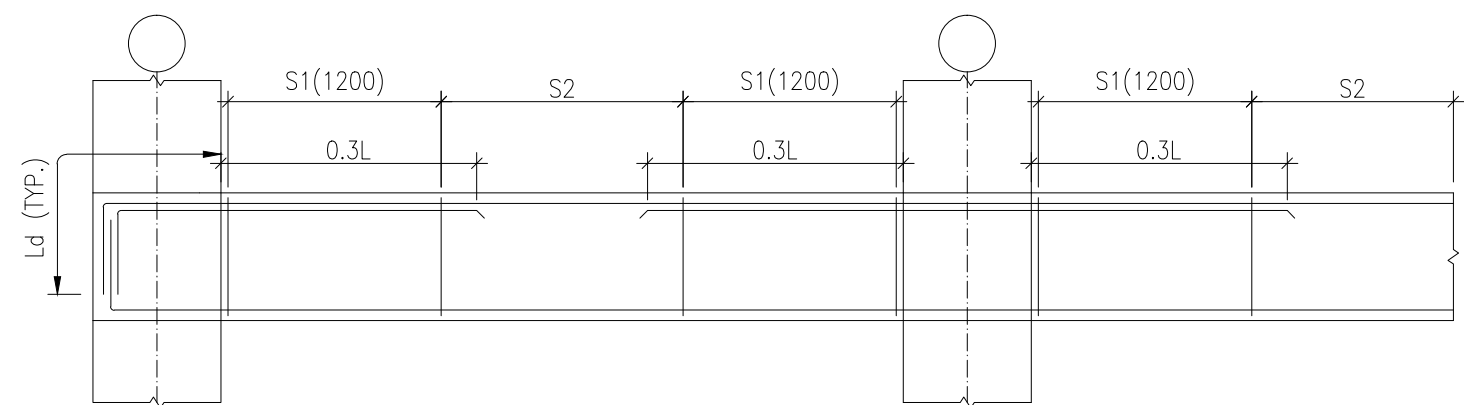


TYP. BEAM R/F DETAILS

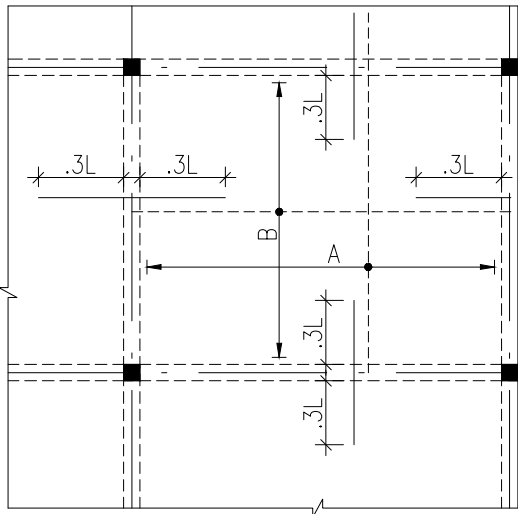

TYP. SLAB R/F DETAIL

BEAM SCHEDULE:-

BEAM MKD.	SIZE
2B1	450x650
2B2	300x650
2B3	230x650

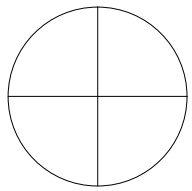

This drawing with all its contents is the sole intellectual property of the Hospital Services Consultancy Corporation (India) Ltd. Copying of this drawing or part thereof or its use in any form whatsoever without the written permission of HSCC is prohibited.

NOTES

- ALL DIMENSIONS ARE IN mm & LVLS IN m.
- READ IN CONJUNCTION WITH RELEVANT ARCH. DRG.
- FINISHED FLOOR LVL TO BE CONFIRMED AS/ARCH. DRGS. THE SLAB TOP LEVEL TO BE WORKED OUT SUITABLY CONSIDERING FLOOR FINISH THICKNESS.
- CLEAR COVER OF OUTER R/F TO BE AS BELOW:-
 - COLUMN = 40mm
 - BEAM = 25mm
 - SLAB = 20mm
- CONC. MIX. TO BE M-25 FOR ALL RCC WORK AS PER IS:456-2000
- ALL R/F BARS TO BE Fe415 Mpa. HYSD OR TMT STEEL AS PER IS:1786.
- ALL LAP LENGTHS = 50xSMALLER BAR ϕ . ALL LAPS TO PLANNED SUITABLY AS PER SITE REQUIREMENT.
- DEVELOPEMENT LENGTH = 50xBAR ϕ .

0	09.08.10	FOR TENDER
REV. DATE	DESCRIPTION	

REVISION

PROJECT

PROPOSED
ANIMAL HOUSE
AT IHM JAMMU.

TITLE

S

SECOND FLOOR BEAM FRAMING PLAN
(TENDER DRAWING)

HSCC/J/IHM/TENDER/D&E/ST-105

Drawing No.

HSCC/-- JOB No.	1:150 SCALE	DEC.-2011 DATE
APPROVED	REVIEWED	PREPARED

HSCC INDIA LTD.
(A GOVERNMENT OF INDIA ENTERPRISE)

HSCC
NEW DELHI INDIA