


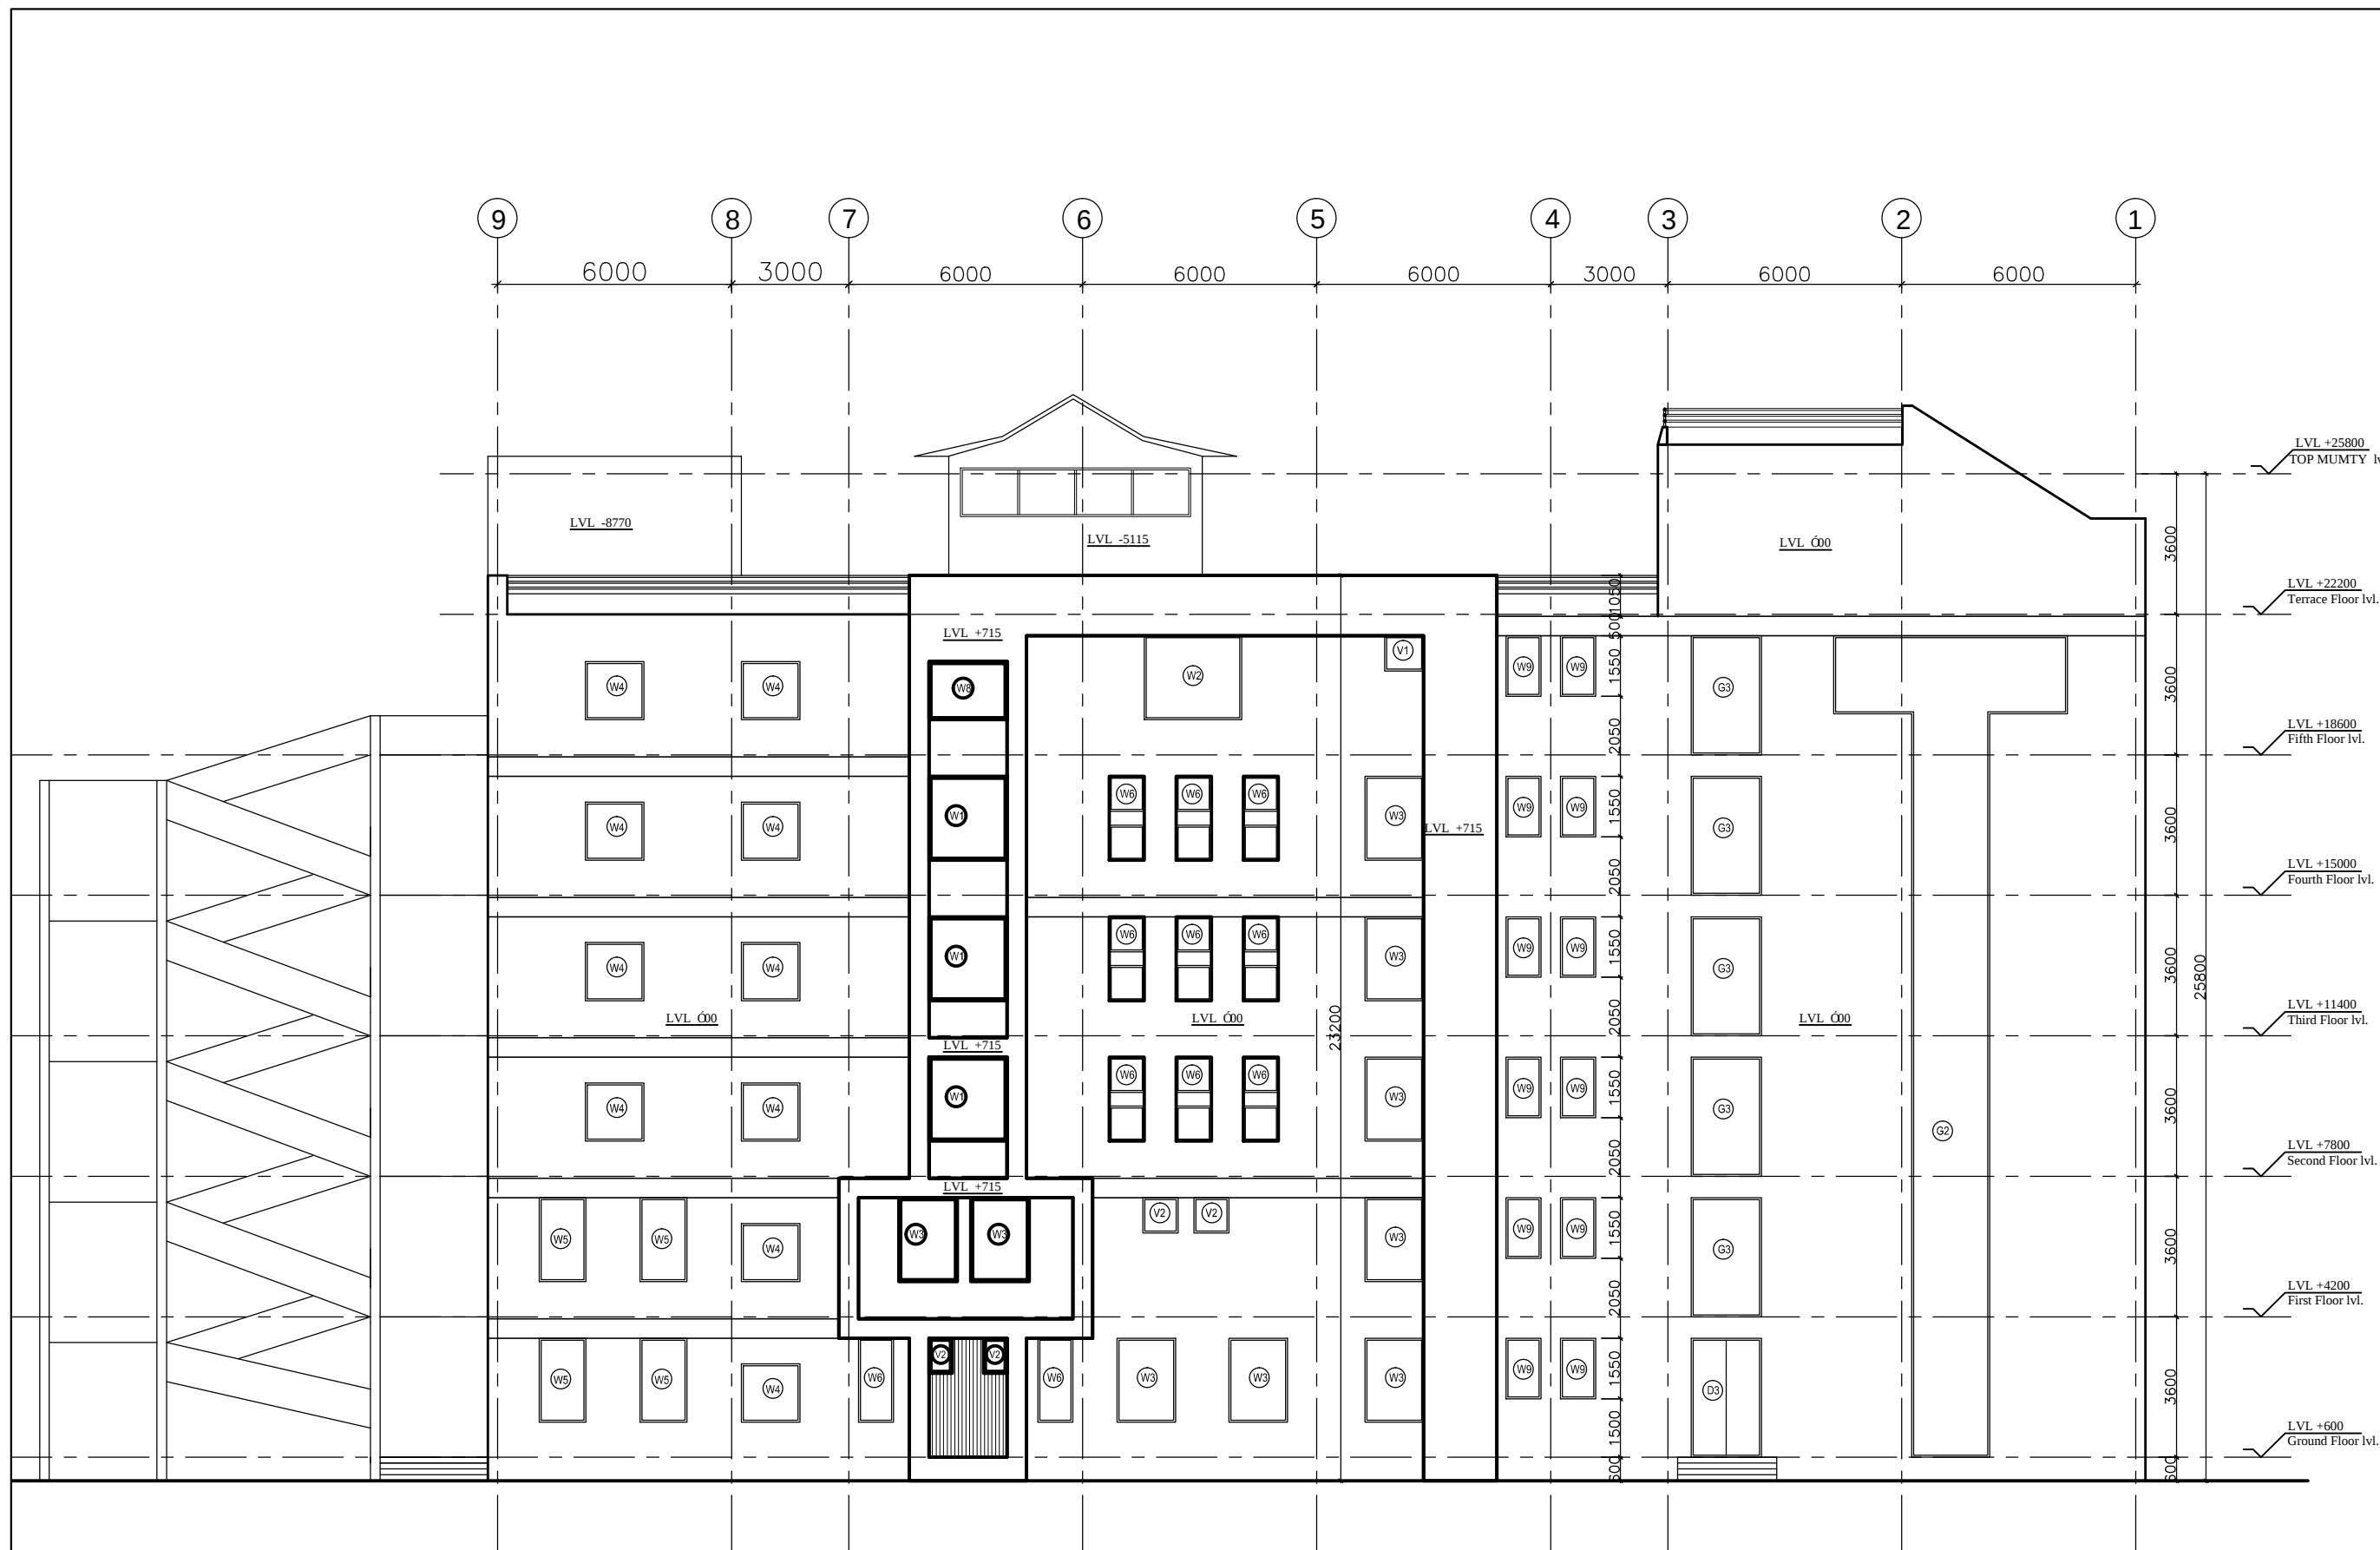

ELEVATION A

This drawing with all its contents is the sole intellectual property of the Hospital Services Consultancy Corporation (HSCC) Ltd. Copying or use in any form without the written permission of HSCC is prohibited.

- NOTES
- DRAWINGS TO BE READ NOT MEASURED
 - PARTITION WALL IN TOILETS UP TO LINTEL HEIGHT

REVISION	DESCRIPTION

PROJECT

PROPOSED
100 BEDDED HOSPITAL
SHAHJAHANPUR

TITLE

TENDER DRAWING

ELEVATION A

HSCC/ID/SHAHJAHANPUR/11		
Drawing No.	1:150	Rev.
Job No.	Scale	Date
App by	Rev. by	Prep. by

HSCC (INDIA) LIMITED
(A GOVERNMENT OF INDIA ENTERPRISES)
HSCC
NEW DELHI INDIA