



This drawing with all its contents is the sole intellectual property of the Hospital Services Company. It is not to be reproduced, stored in a retrieval system, or used in any form without the written permission of HSCC. is prohibited.

NOTES

1. ALL DIMENSIONS ARE IN mm & LWS IN m.
2. READ IN CONDUCTION WITH RELEVANT ARCH. DRG.
3. FINISHED FLOOR LVL TO BE CONFIRMED AS/ARCH. DRGS. THE SLAB TOP LEVEL TO BE WORKED OUT SUITABLY CONSIDERING FLOOR FINISH THICKNESS.
4. CLEAR COVER OF R/F TO BE AS BELOW:-
FOUNDATION = 50mm
COLUMN = 40mm
BEAM = 30mm
SLAB = 25mm
5. CONC. MIX. TO BE M-25 FOR ALL RCC WORK AS PER IS:456-2000
6. ALL R/F BARS TO BE Fe500 Mpa. HYSD OR TMT STEEL AS PER IS:1786.
7. ALL LAP LENGTHS = 50xSMALLER BAR Ø.
8. DEVELOPMENT LENGTH = 50xBAR Ø.
9. SFC ASSUMED 100 kN/m² AT 2.0 METER BELOW N.G.L.

REVISION	
REV#	DESCRIPTION
0	FOR TENDER
14.03.13	

PROJECT

PROPOSED
100 BEDDED HOSPITAL
AT SHAHAHANPUR

TITLE

FOUNDATION LAYOUT PLAN &
COLUMN LAYOUT PLAN

HSCC/ SFP / D&E /ST-T-101

Drawing No. REV. 02

HSCC/ 1:125 SCALE MARCH-2013


JOB No.	SCALE	DATE

APPROVED	REVIEWED	PREPARED


HSCC INDIA LTD.

GA GOVERNMENT OF INDIA ENTERPRISES


HSCC
NEW DELHI INDIA

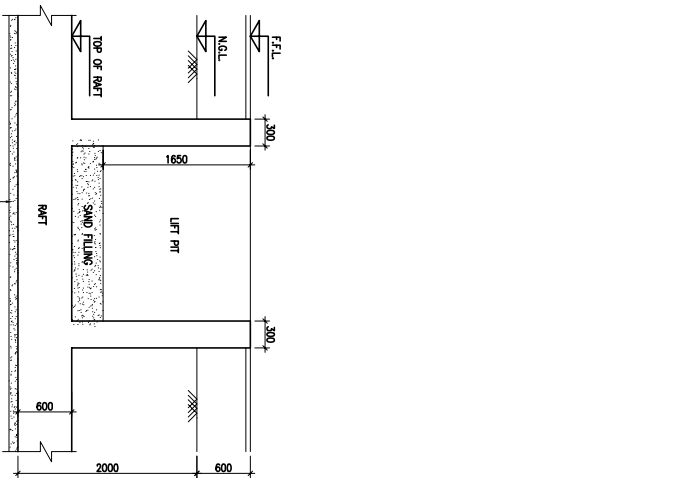


SECTION THROUGH LIFT

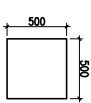


COLUMN MKD. C1

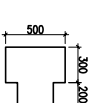


COLUMN MKD. C2

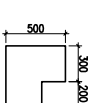


COLUMN MKD. C3

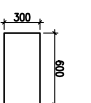

COLUMN MKD. C4

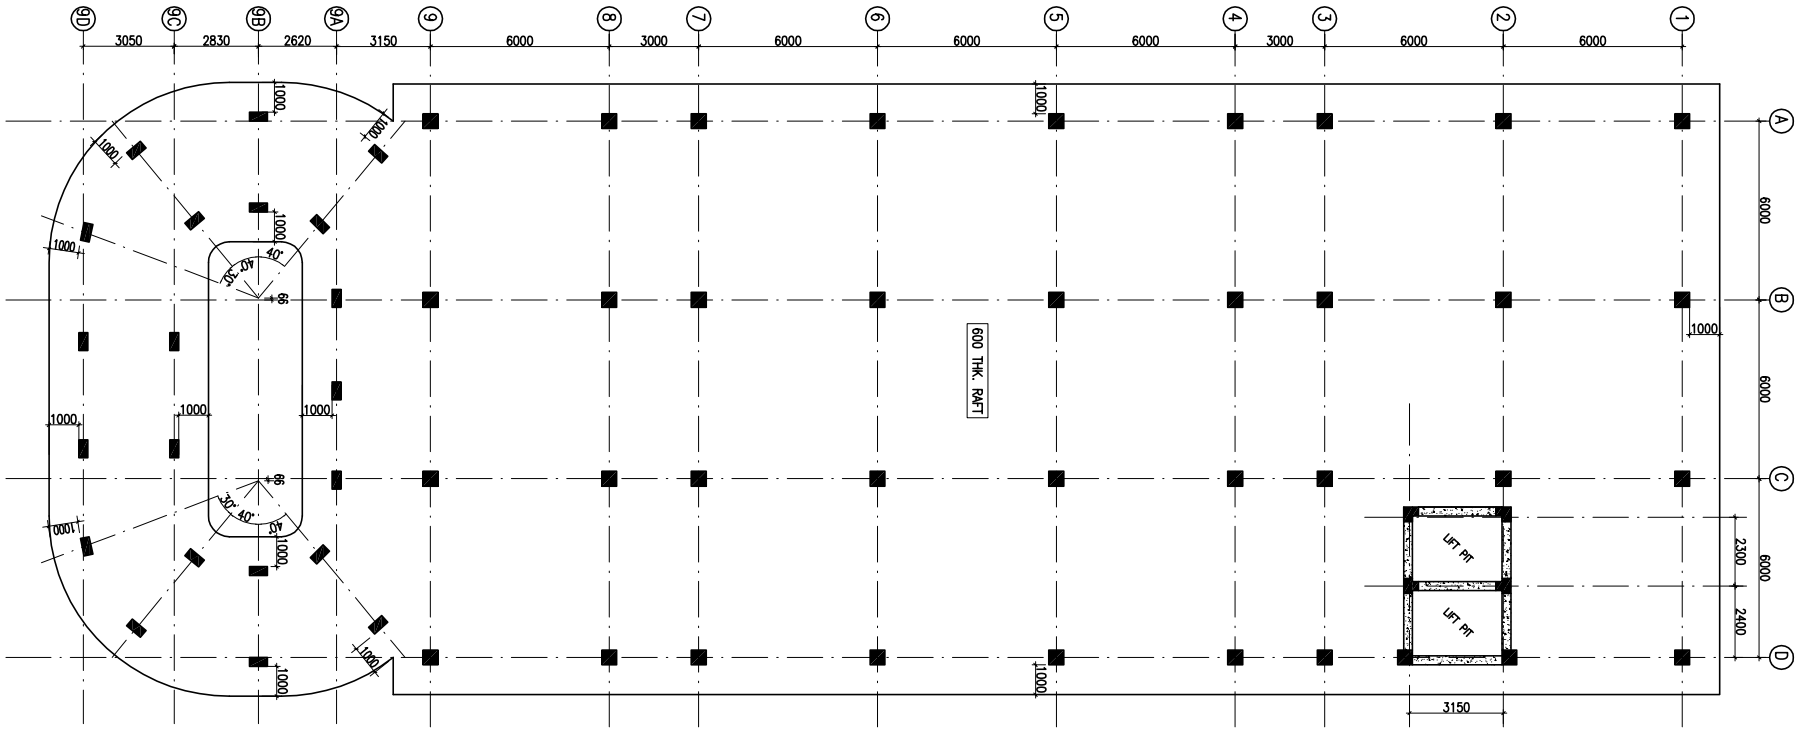

FOUNDATION LAYOUT PLAN

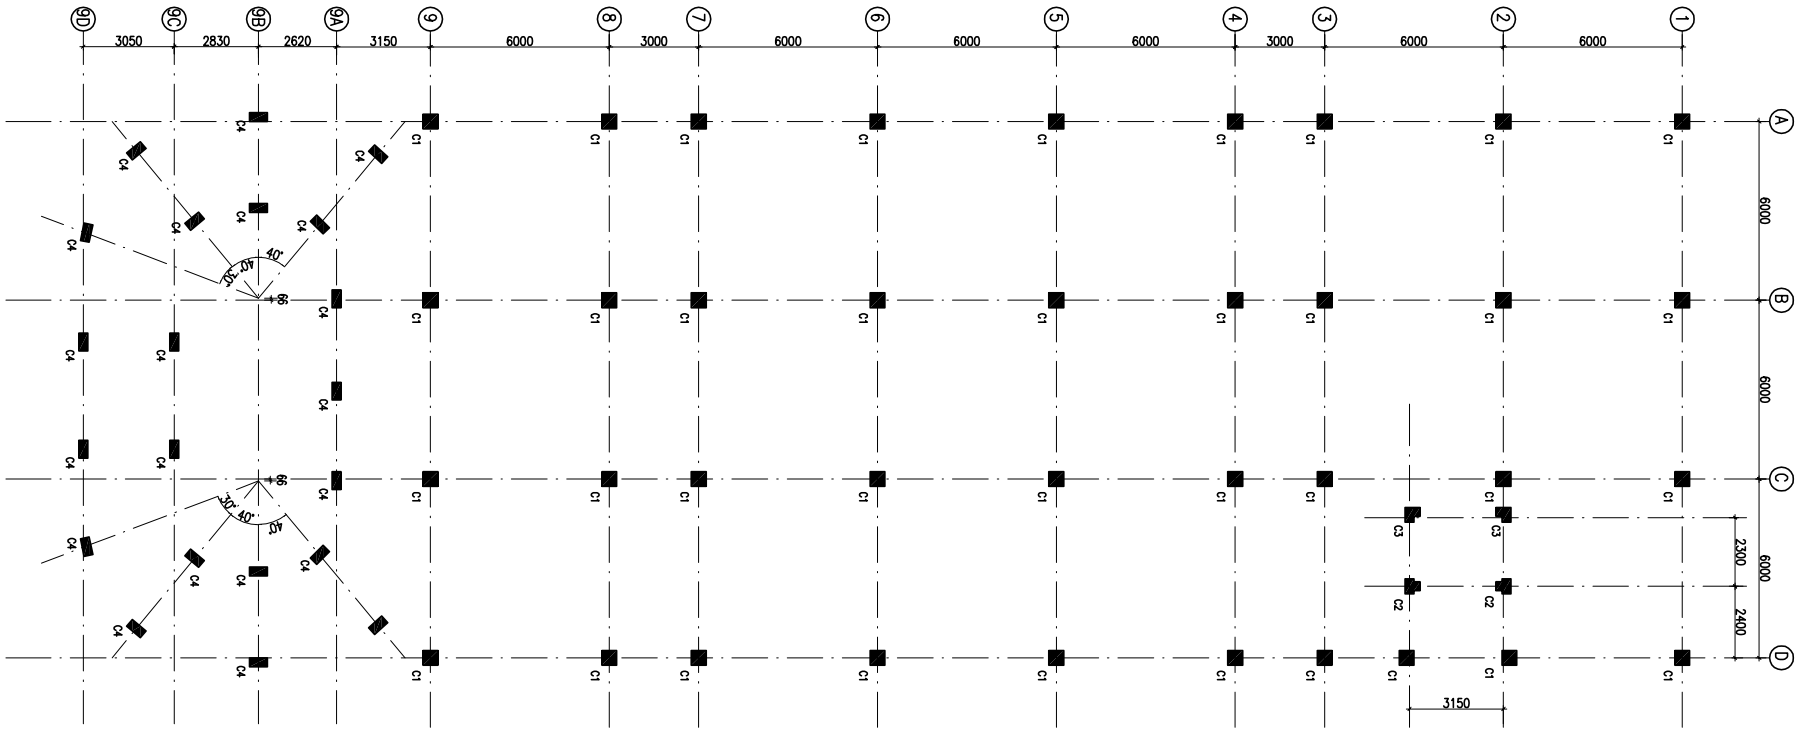

COLUMN LAYOUT PLAN