


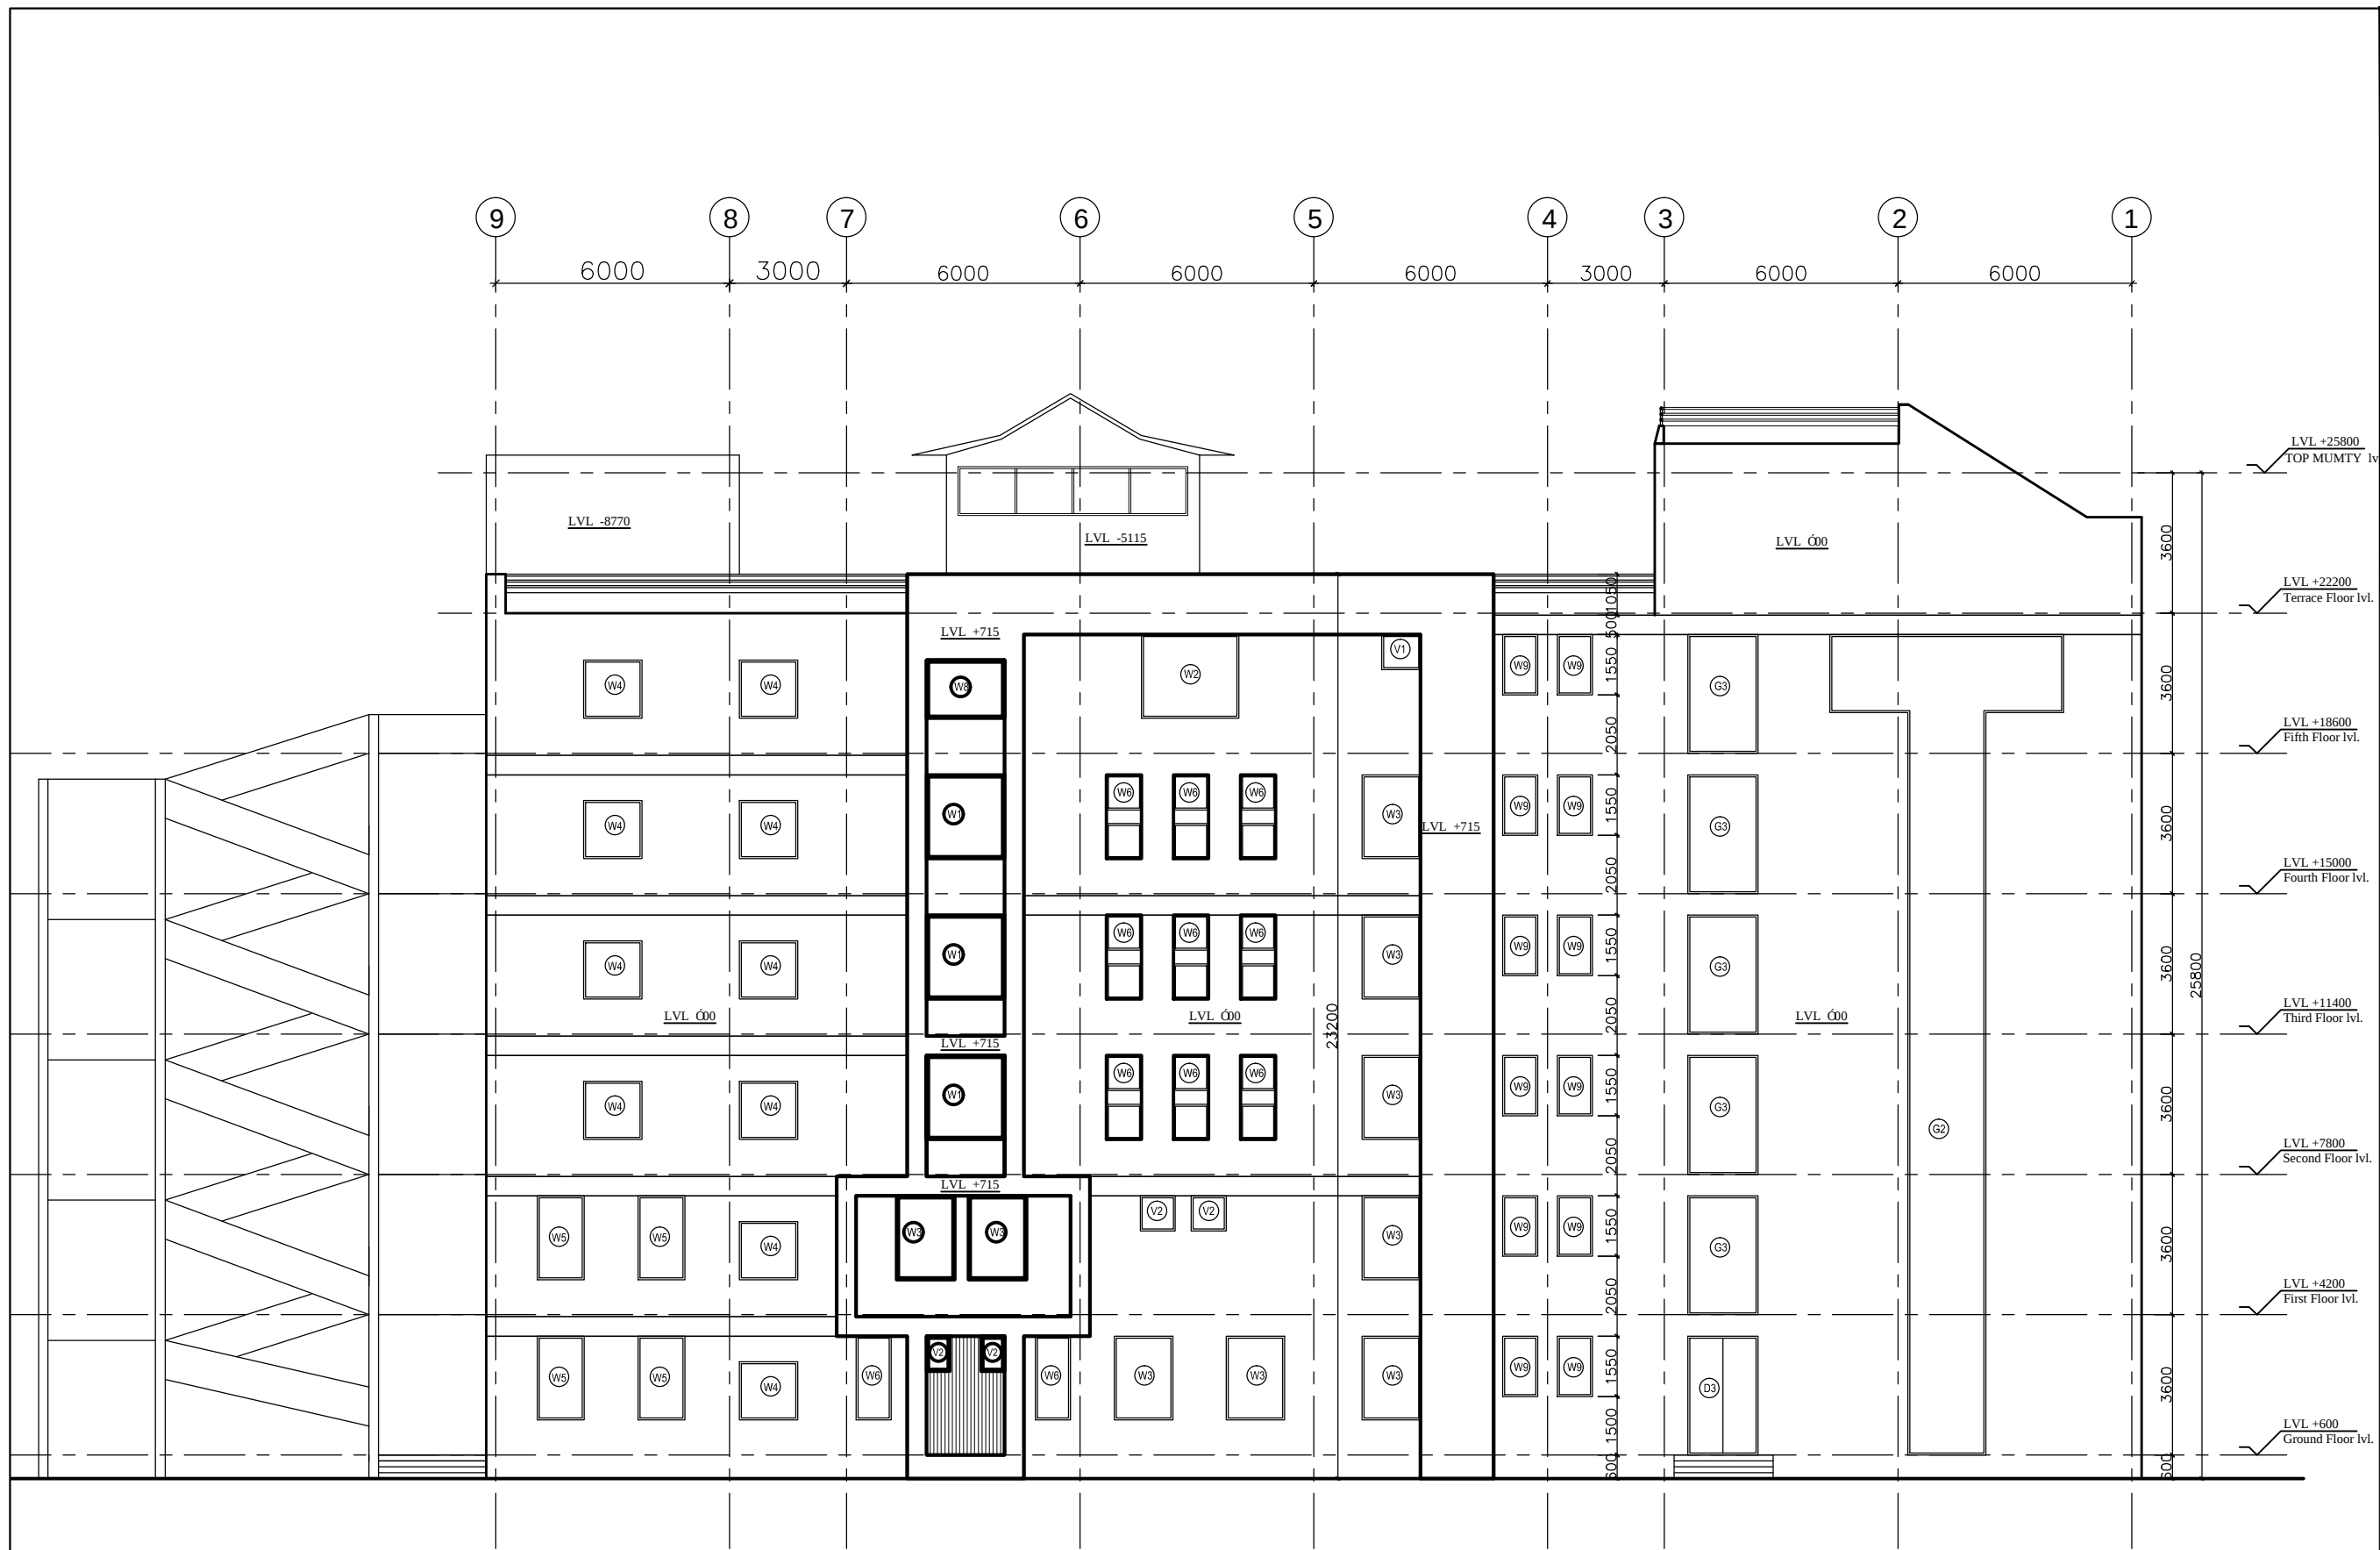

ELEVATION A

This drawing and all its contents are the intellectual property of the Hospital Services Consultancy Corporation (HSCC). No part of this drawing or any part thereof shall be used in any form and manner without the written permission of HSCC is prohibited.

- NOTES
- DRAWINGS TO BE READ NOT MEASURED
 - PARTITION WALL IN TOILETS UP TO LINTEL HEIGHT

REVISION	DESCRIPTION
----------	-------------

PROJECT

PROPOSED
100 BEDDED HOSPITAL
JAUNPUR

TITLE

TENDER DRAWING

ELEVATION A

HSCC/ID/JAUNPUR/11	Drawing No.	Rev.
Job No.	1:150 Scale	MARCH-2013 Date
App by	Rev. by	Prep. by

HSCC (INDIA) LIMITED
(A GOVERNMENT OF INDIA ENTERPRISE)

HSCC

NEW DELHI INDIA