


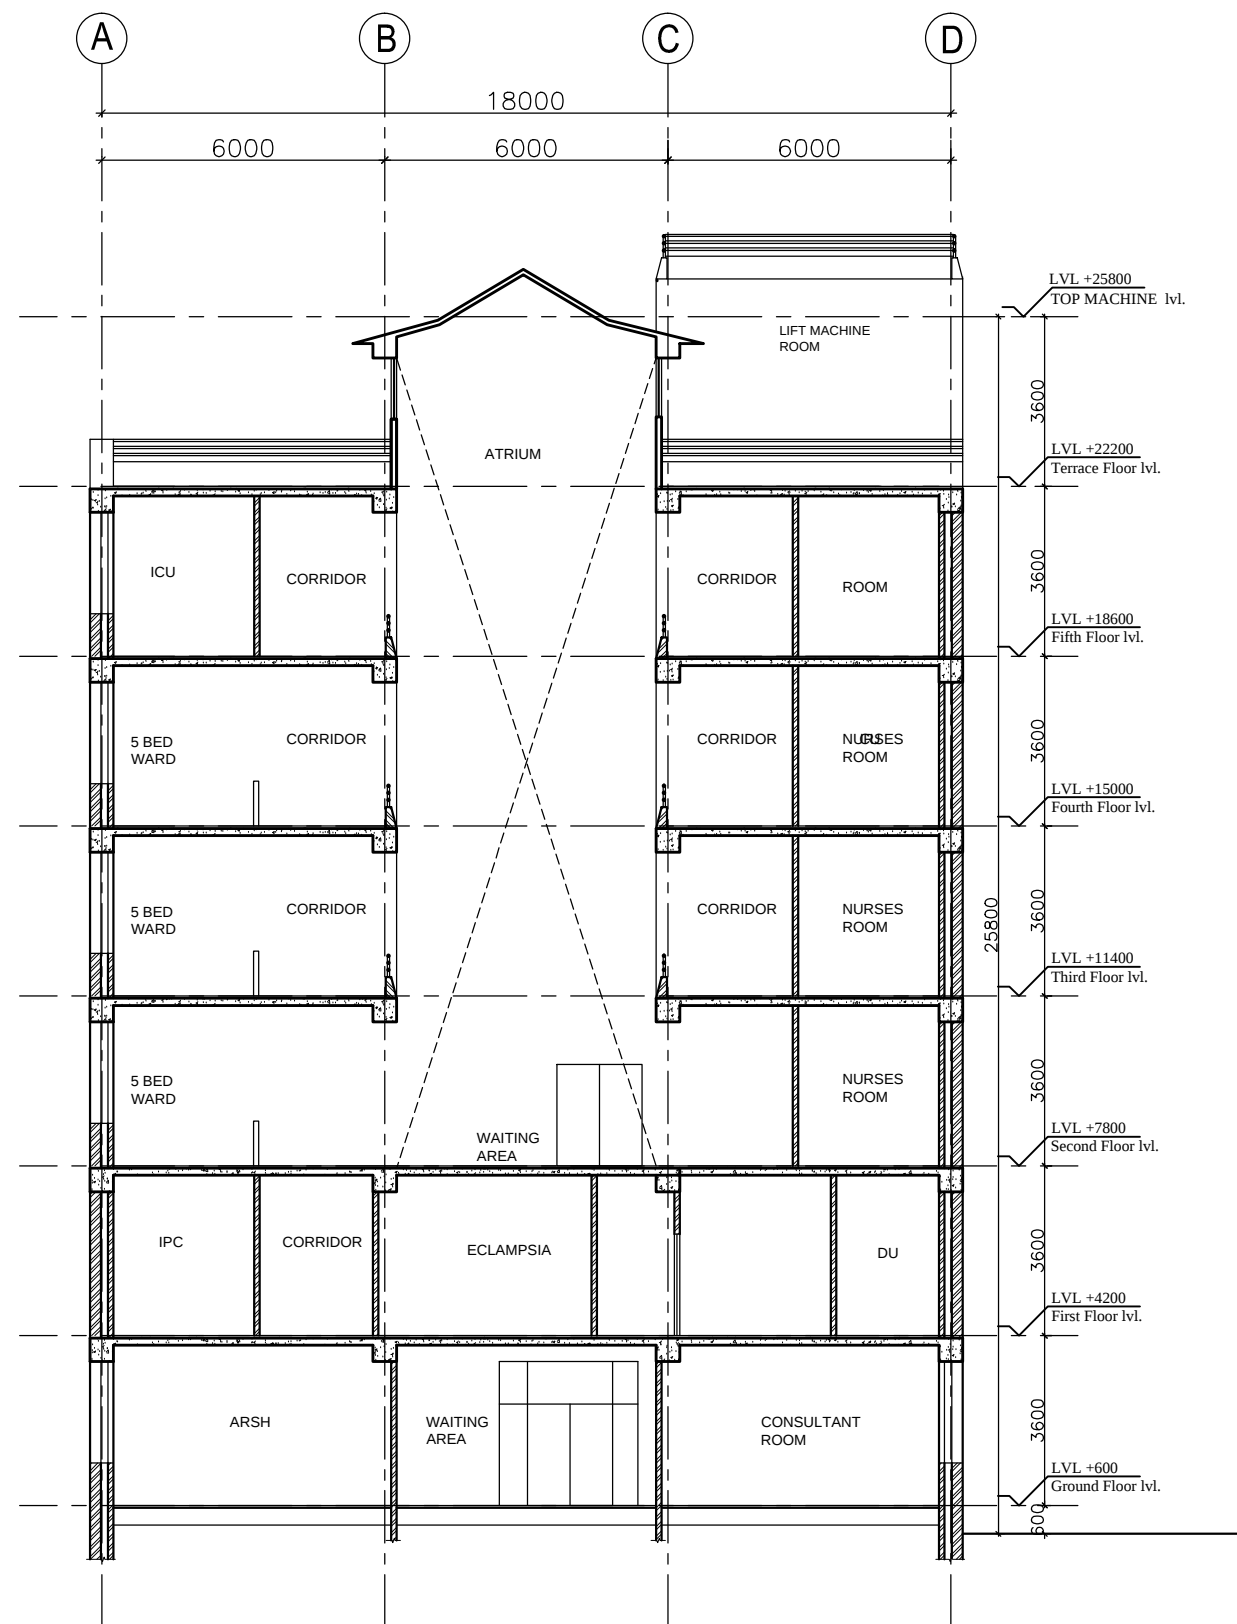

SECTION TT

This drawing with all the contents is the sole intellectual property of the Hospital Services Consulting Corporation (HSCC) Ltd. Copying or part thereof for use in any form without the written permission of HSCC is prohibited.

- NOTES
1. DRAWINGS TO BE READ NOT MEASURED
 2. PARTITION WALL IN TOILETS UP TO UNTEL HEIGHT

REVISION	DESCRIPTION

PROJECT

PROPOSED
100 BEDDED HOSPITAL
JAUNPUR

TITLE

TENDER DRAWING

SECTION TT

HSCC/TD/JAUNPUR/09
Drawing No. Rev.

Job No. 1:150 Scale MARCH-2013 Date

App by Rev. by Prep. by

HSCC (INDIA) LIMITED
(A GOVERNMENT OF INDIA ENTERPRISE)
HSCC
NEW DELHI INDIA